

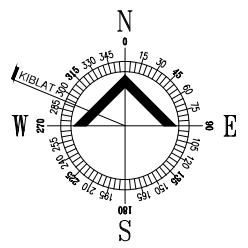


PELAN LOKASI
 SKALA 1 : 5000

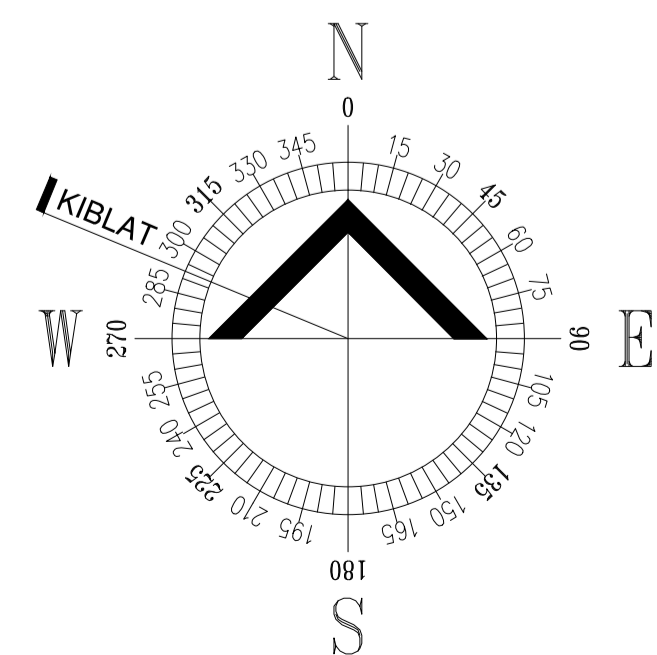


LOCATION PLAN
 NOT TO SCALE

PELAN KUNCI
TANPA SKALA

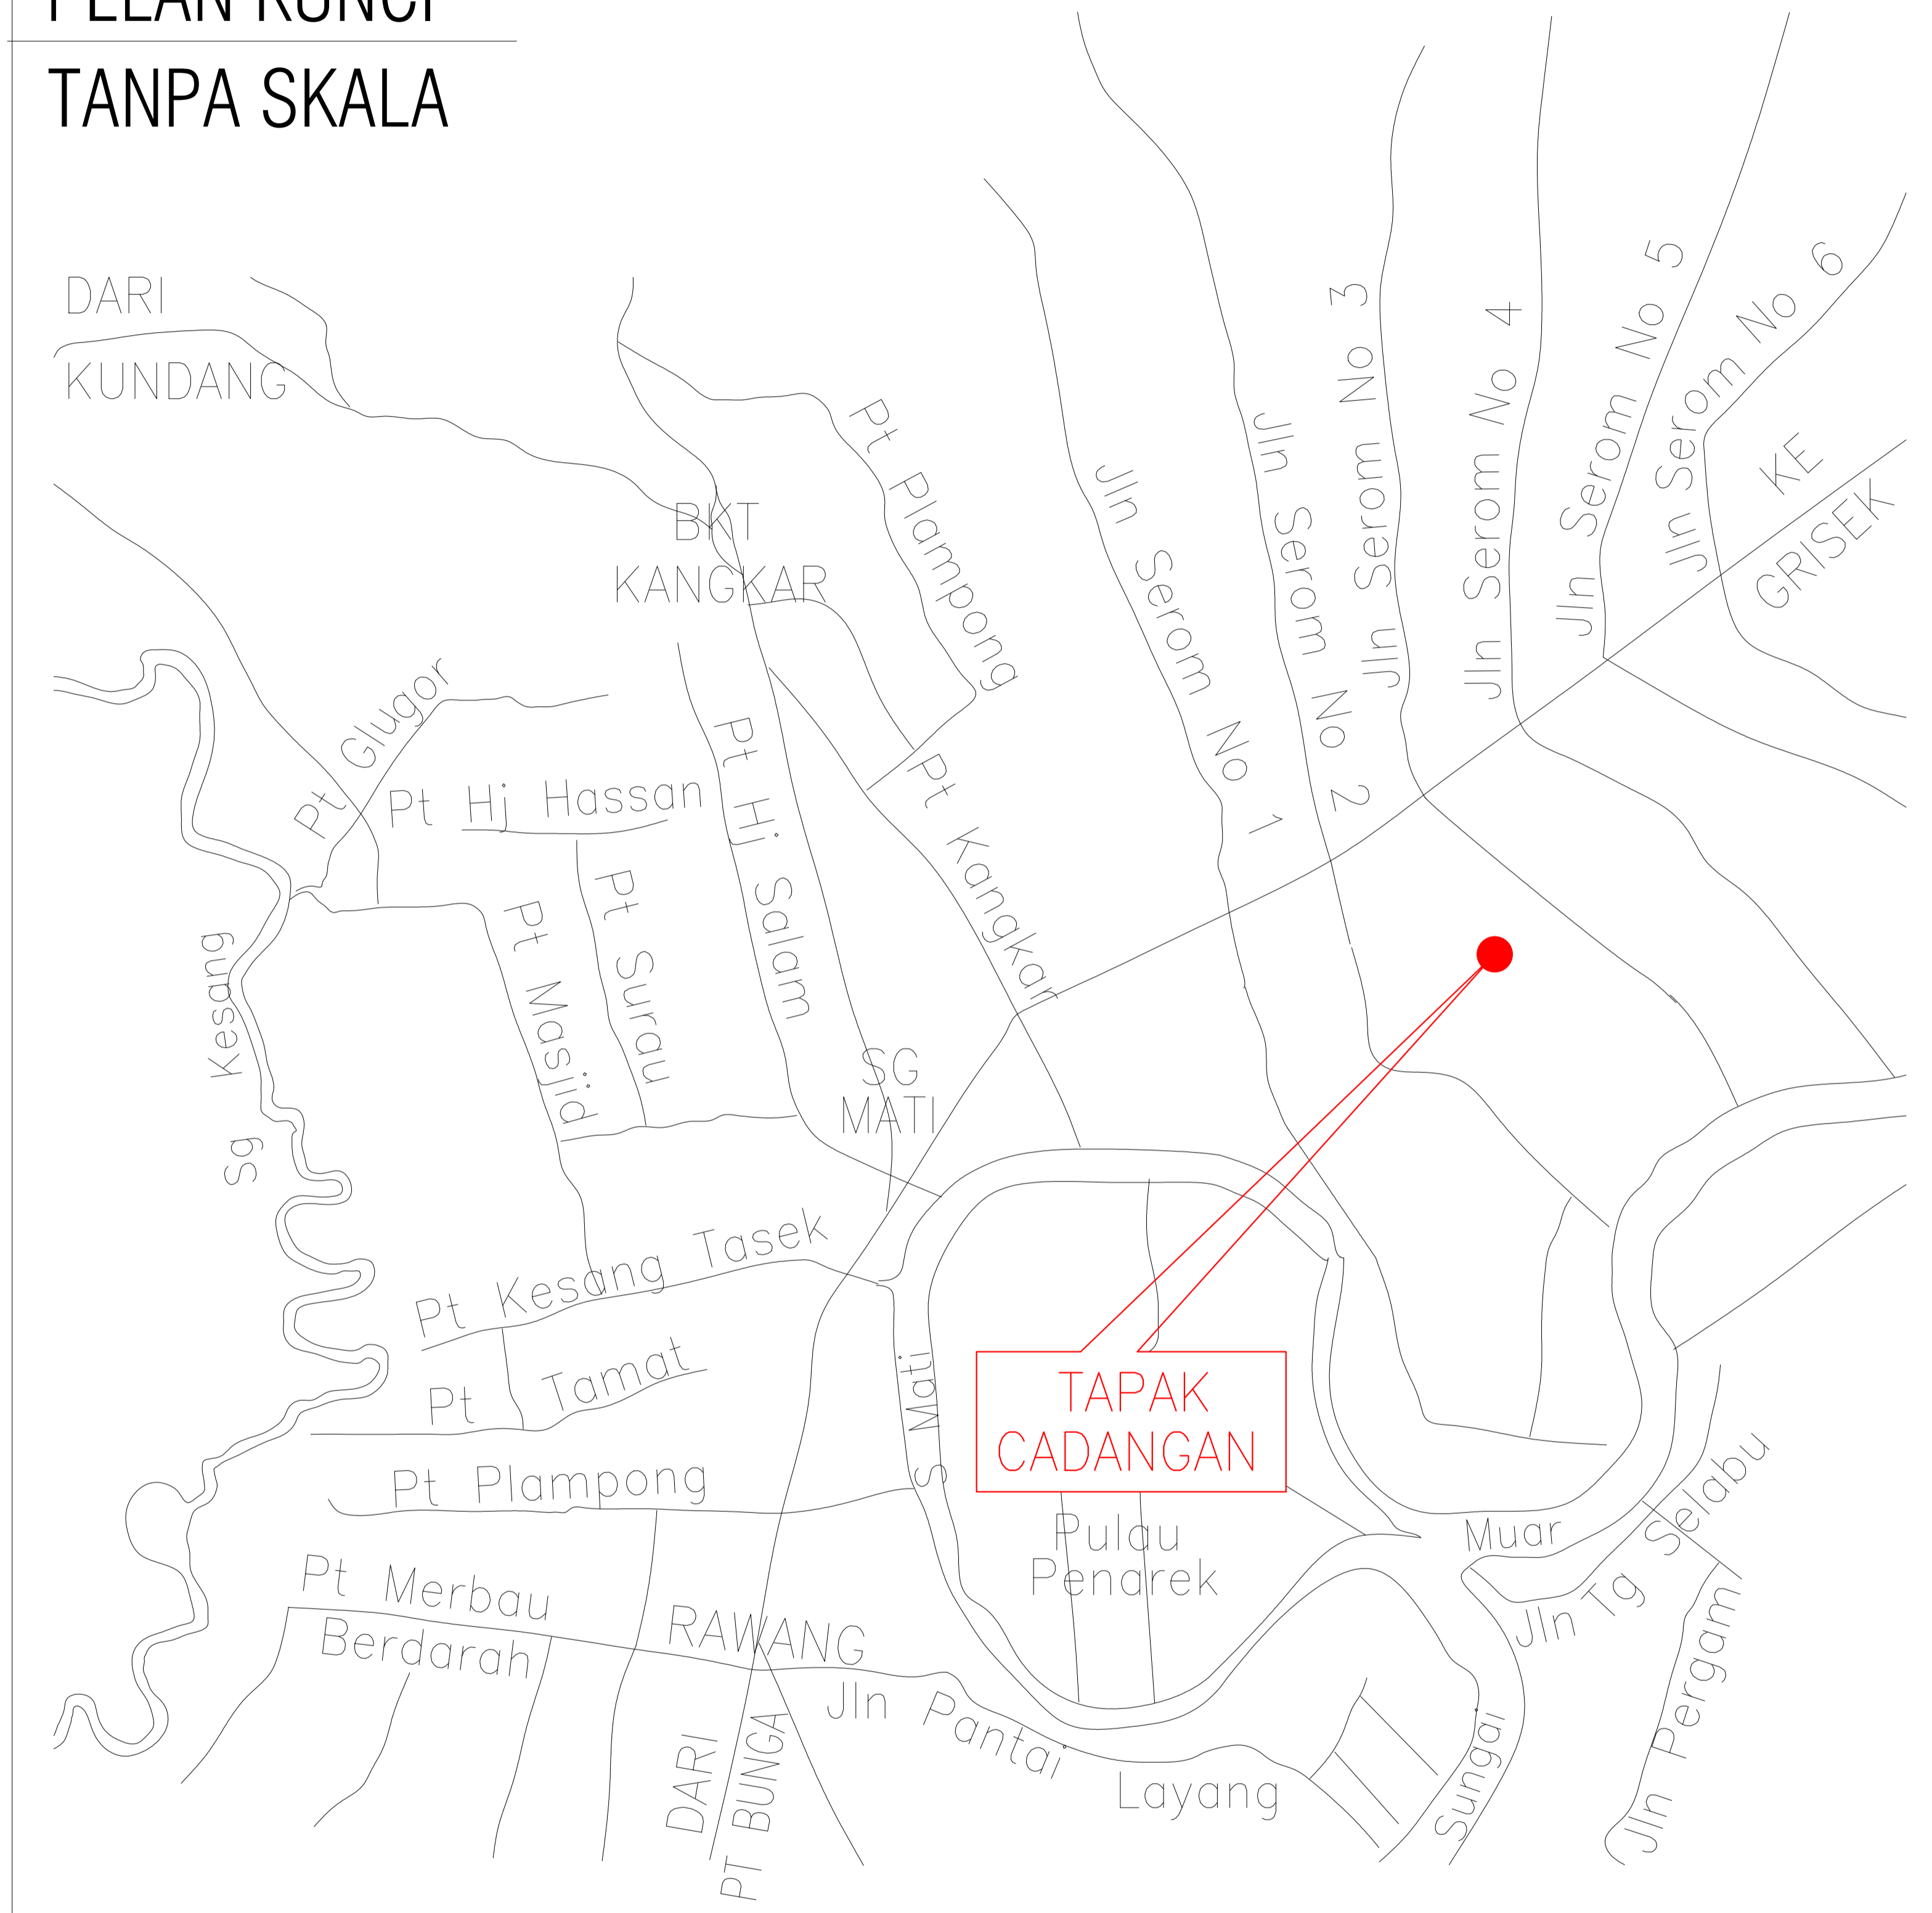


KEY PLAN
NOT TO SCALE

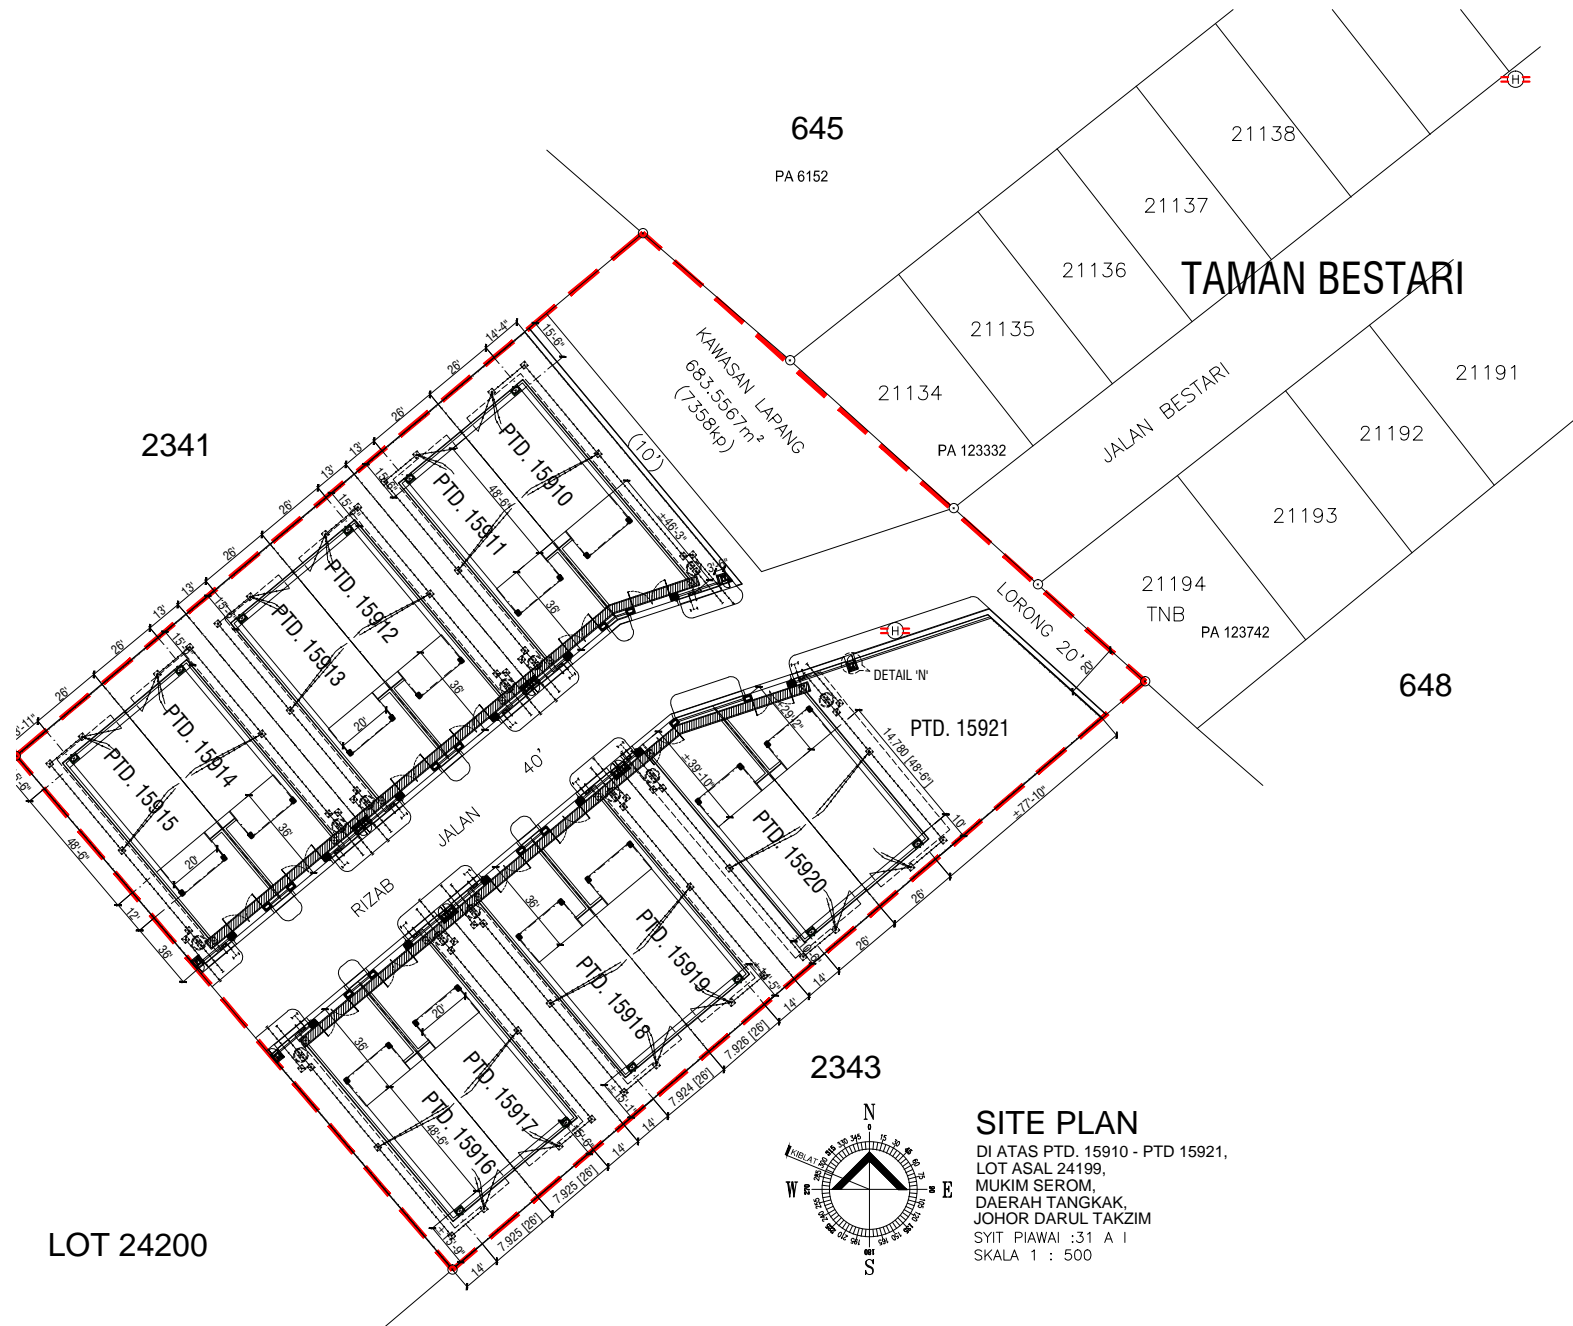


LOT 24200

2343

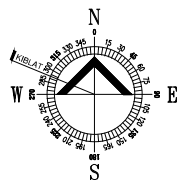


SITE PLAN

DI ATAS PTD. 15910 - PTD 15921,
 LOT ASAL 24199,
 MUKIM SEROM,
 DAERAH TANGKAK,
 JOHOR DARUL TAKZIM
 SYIT PIAWAI ;31 A I
 SKALA 1 : 500

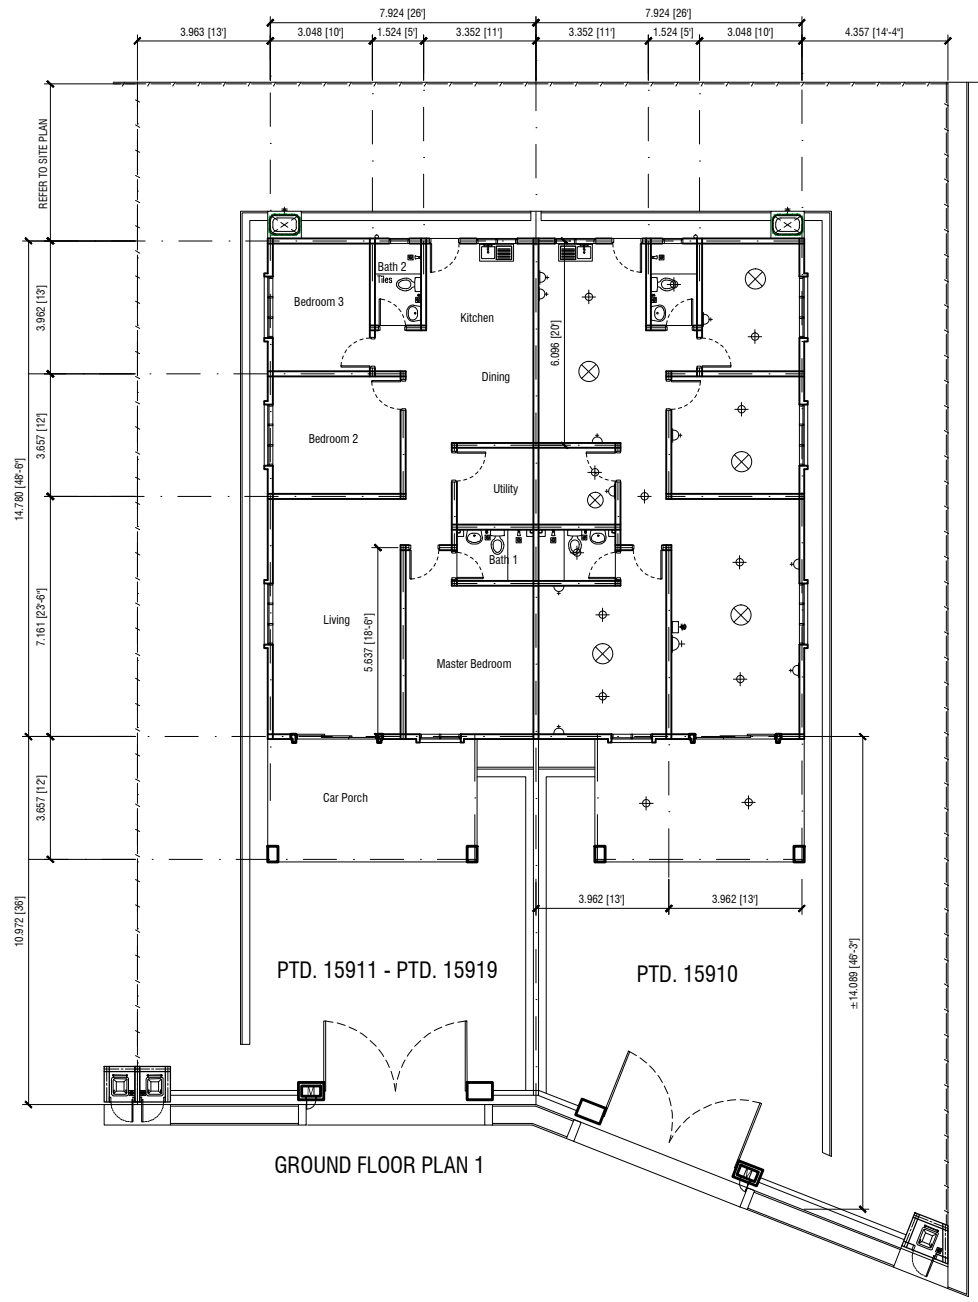


GROUND FLOOR PLAN 1

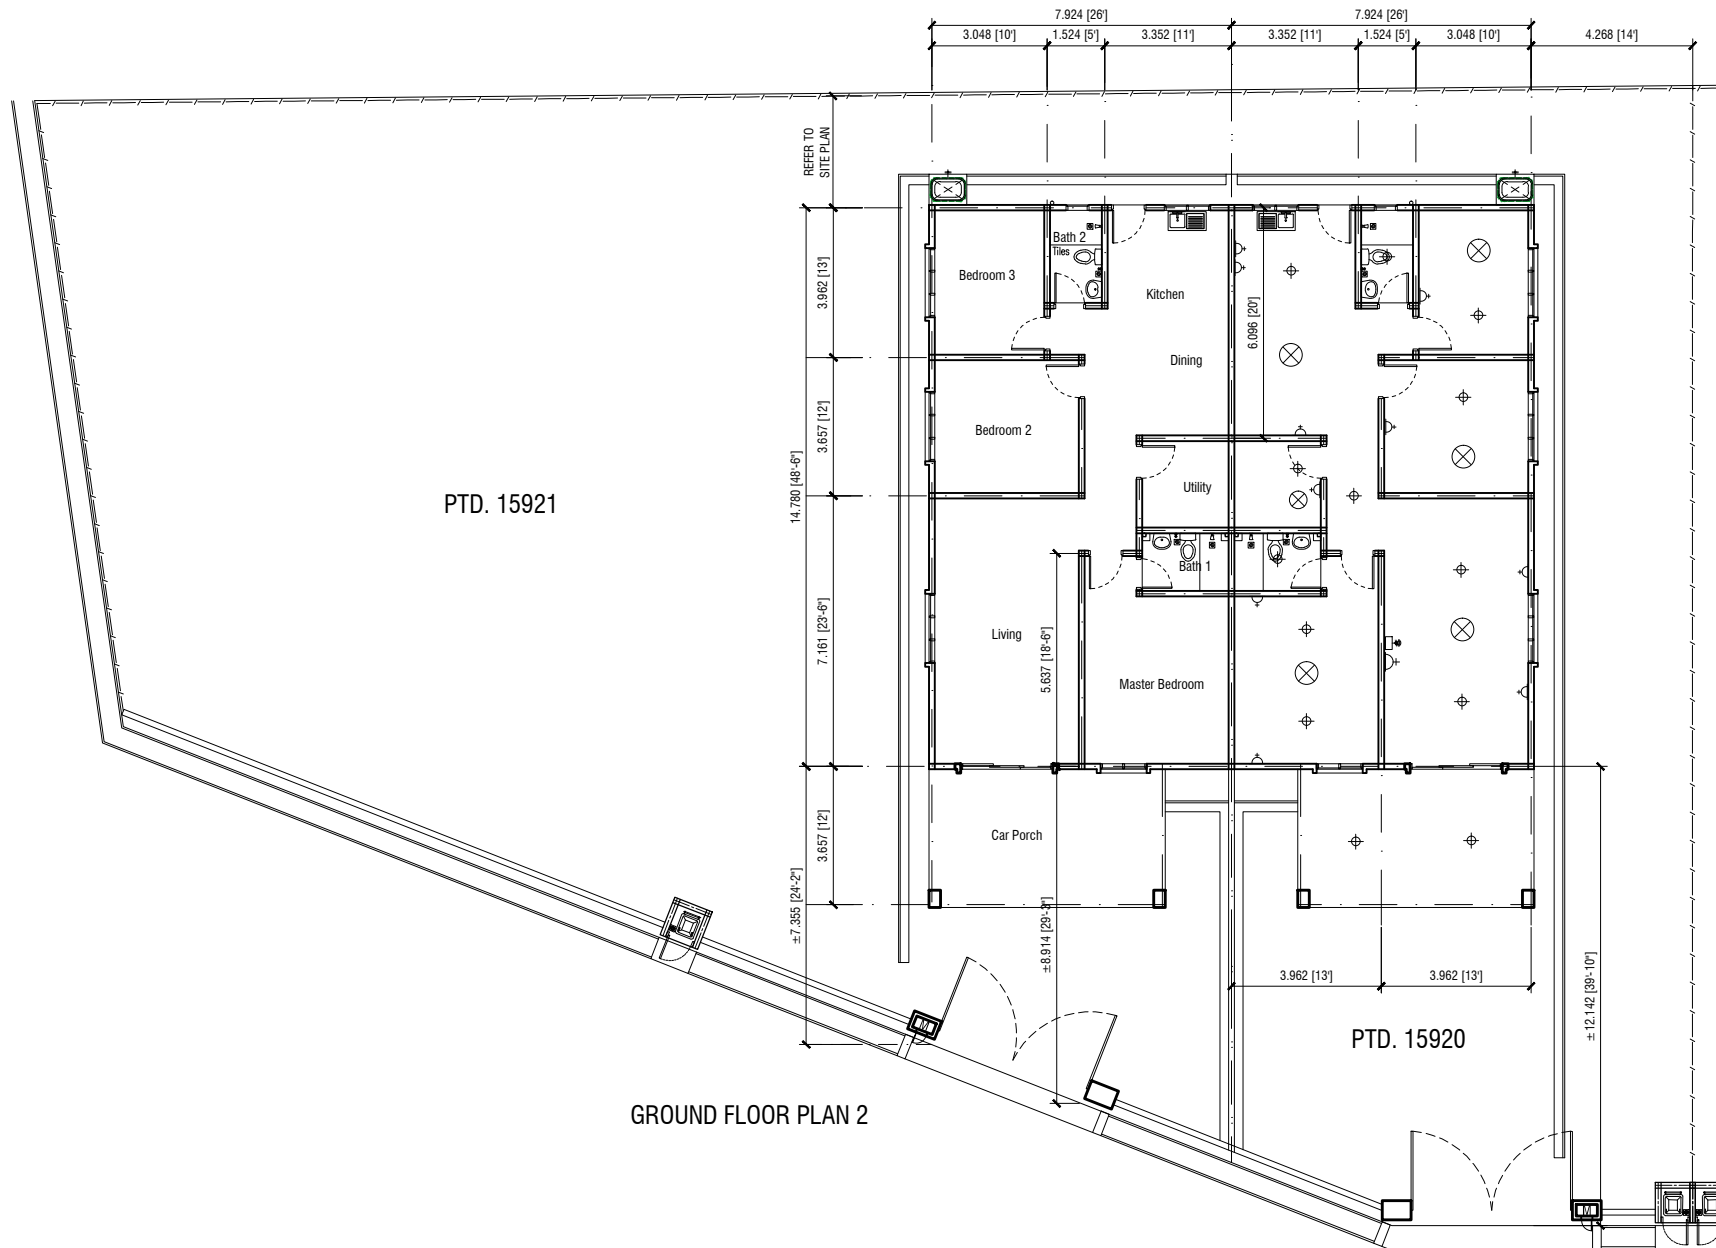


GROUND FLOOR PLAN 2



FRONT ELEVATION

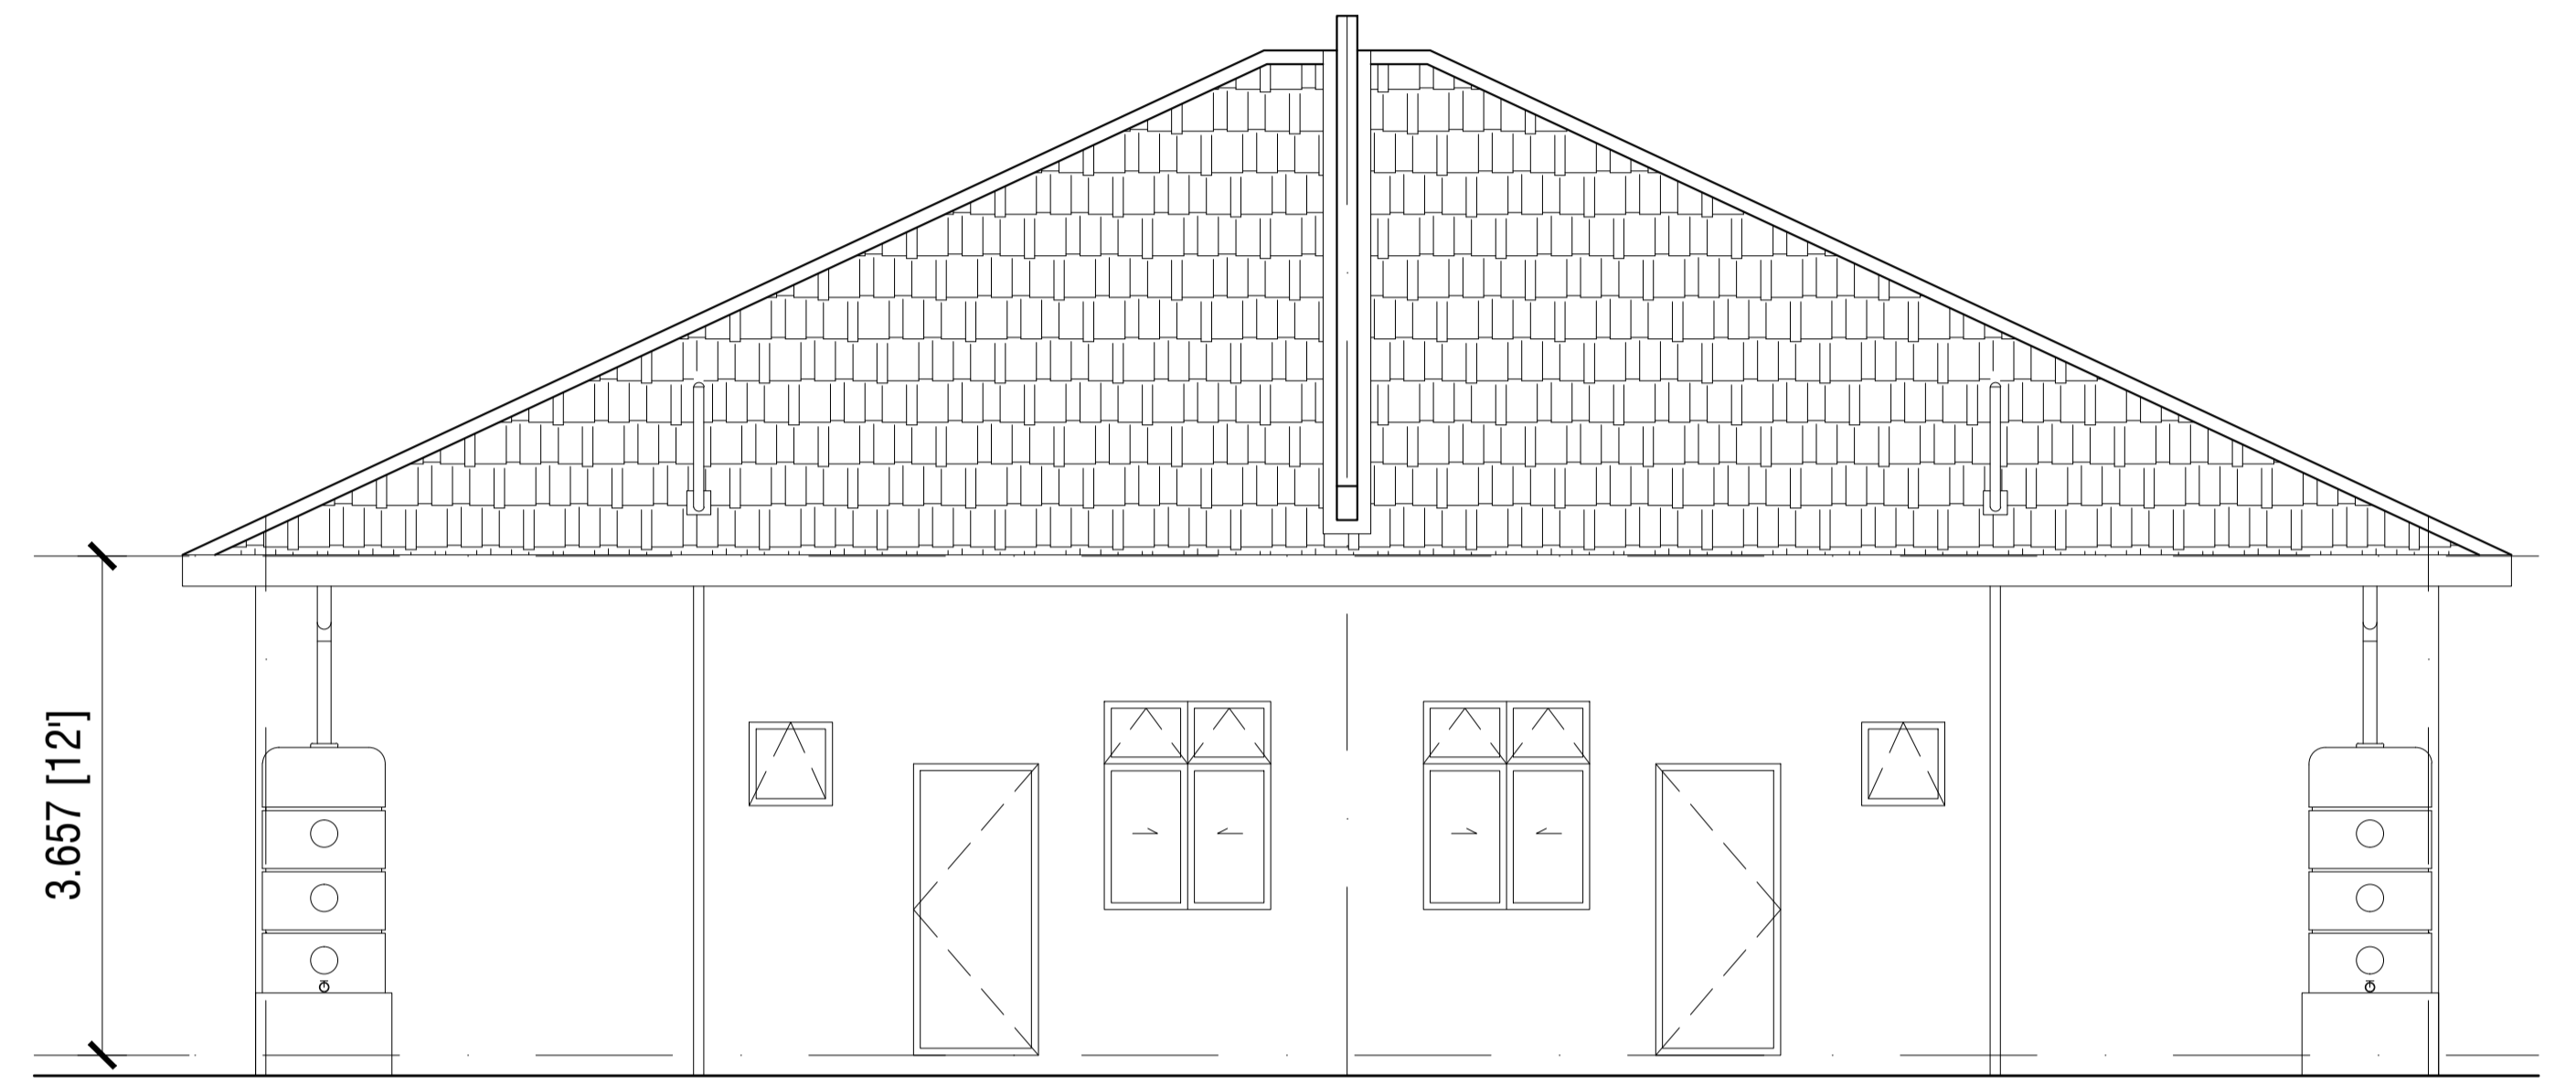

REAR ELEVATION

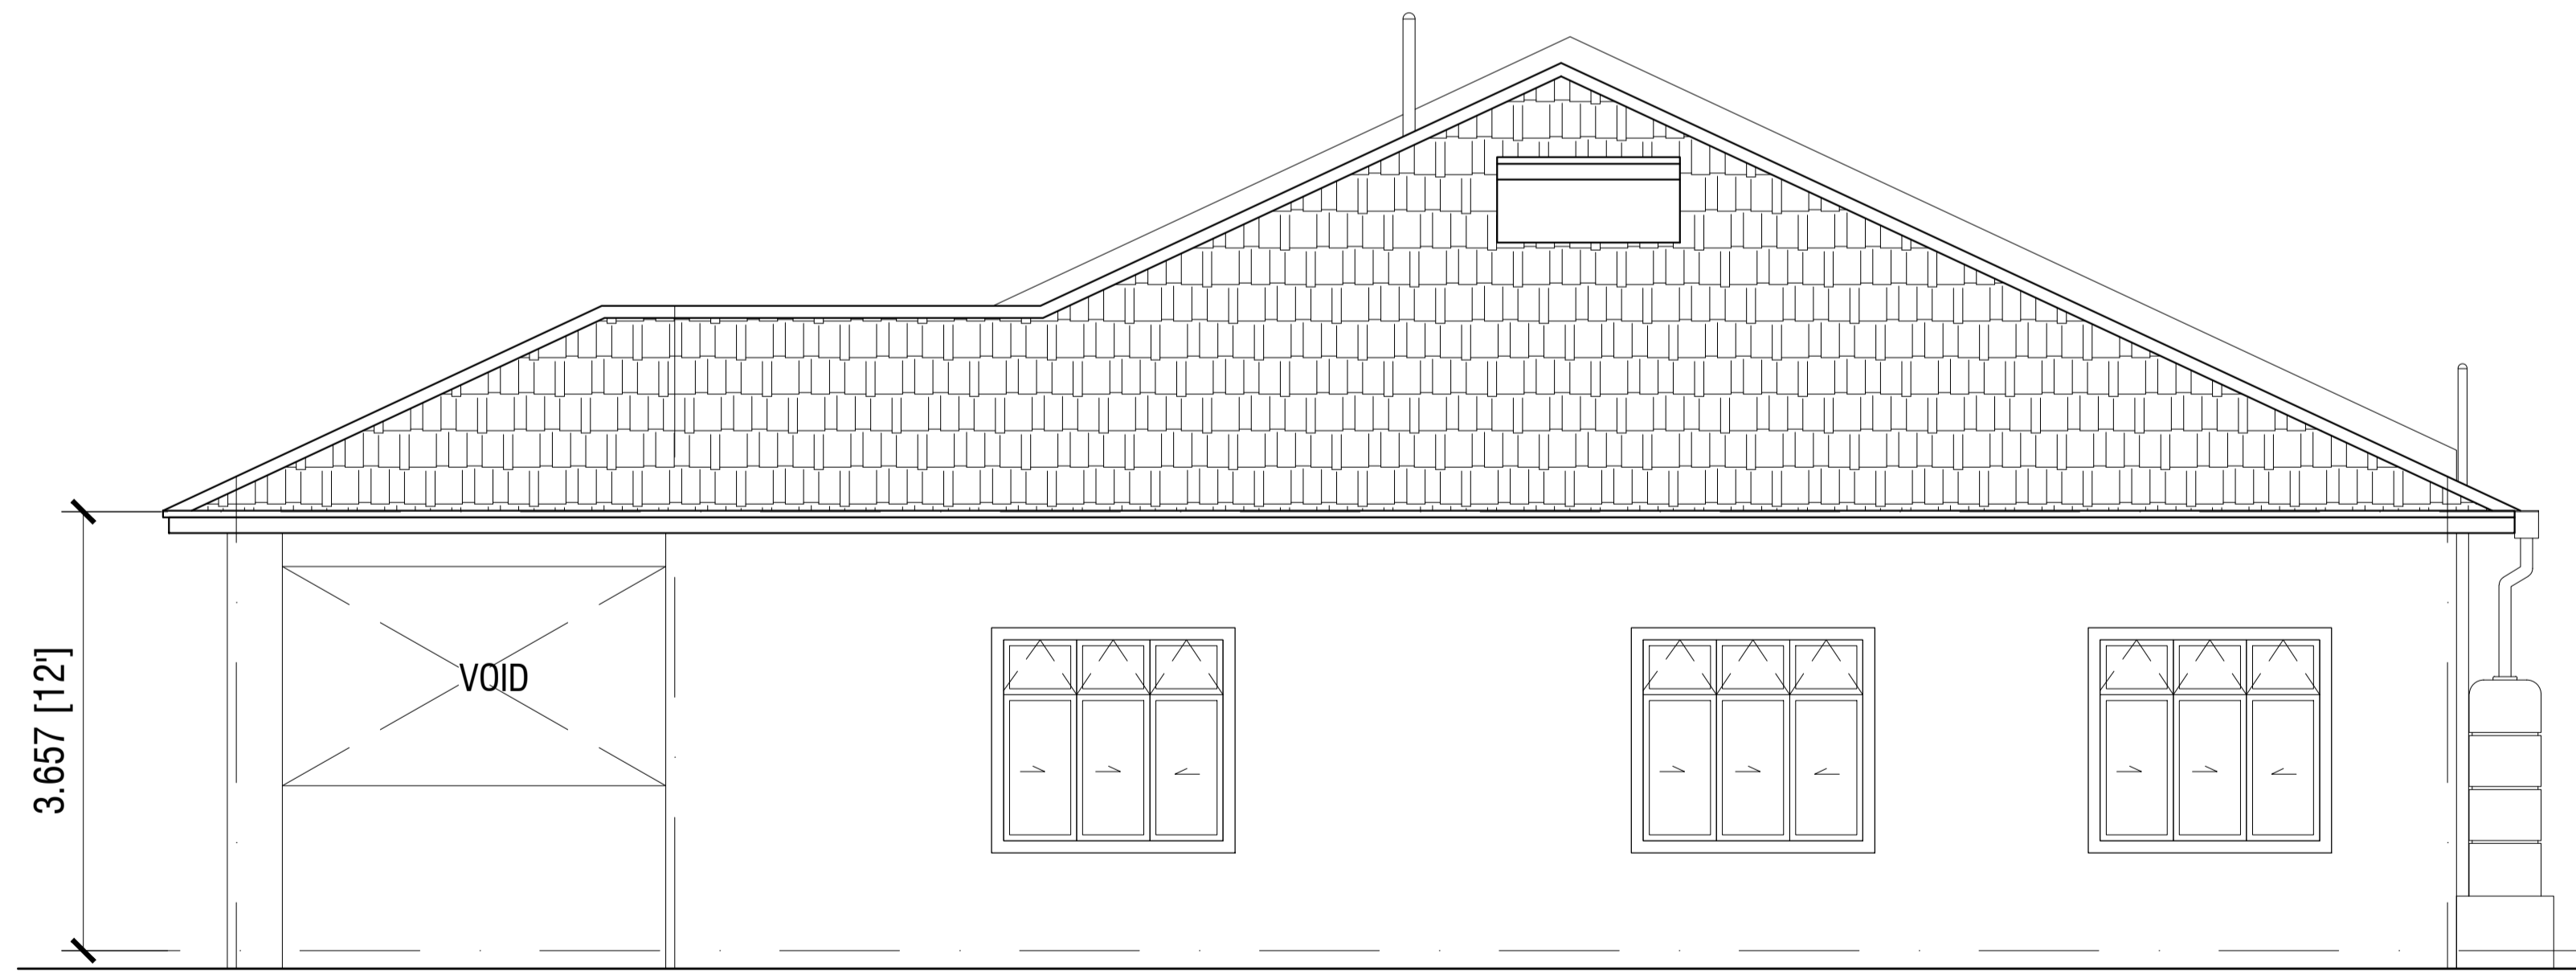

SIDE ELEVATION